



SIGN PROGRAM PD1066

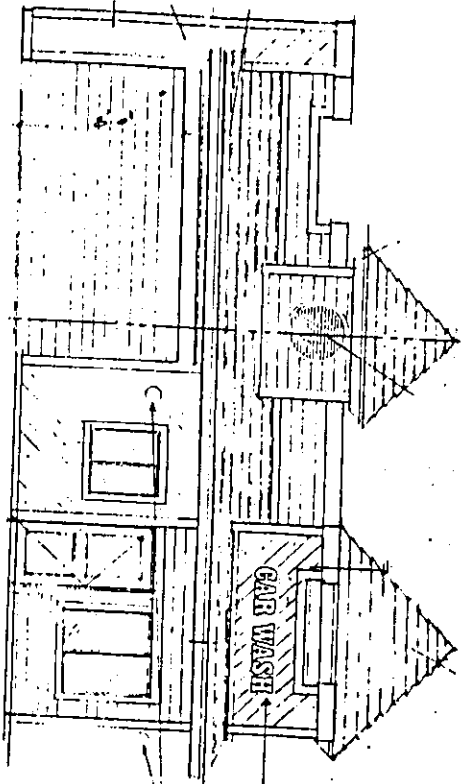

1/8" LETTERS

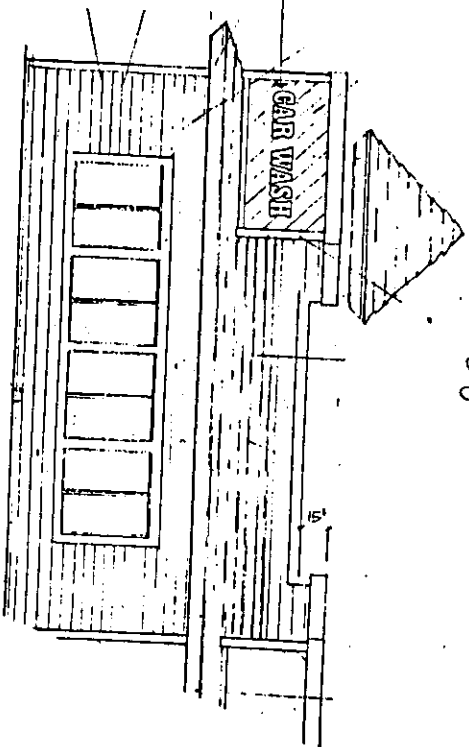

SCALE: 1/8"=1'-0"

MANUFACTURE & INSTALL TWO SETS OF
GASTROGRAPH 1 1/2" x 1 1/2" PLEX #136 RED
UNILLUMINATED FACES - PAINT EDGES RED
NON-ILLUMINATED - PAINT MOUNTED
TYPE STYLE - EIGHTYFIVE CONDENSED


APPROVED

CITY OF MOORPARK

By Kevin

Date 11/19/91

The CAR WASH will be identified
with two sets of 18"
individual letters surface mounted
to building as per this design (case, red)
these letters will be the only
signs for the car wash.

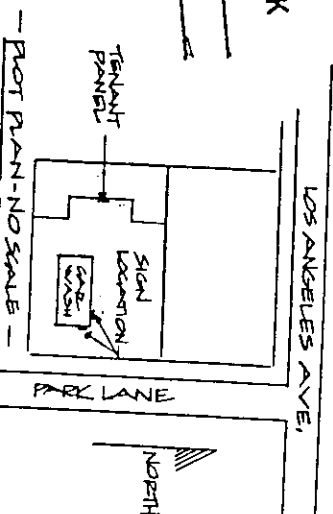

- NOT PLAN - NO SCALE -

VOGUE SIGNS


721 Commercial Ave., Oxnard CA 93030
(805) 642-1298 or 485-3411

The design and engineering is intended to be used as a guide only and is not intended to be used as a legal document.

REVISIONS

Designed By Kevin

Date 1-1-91
Approved 91-148

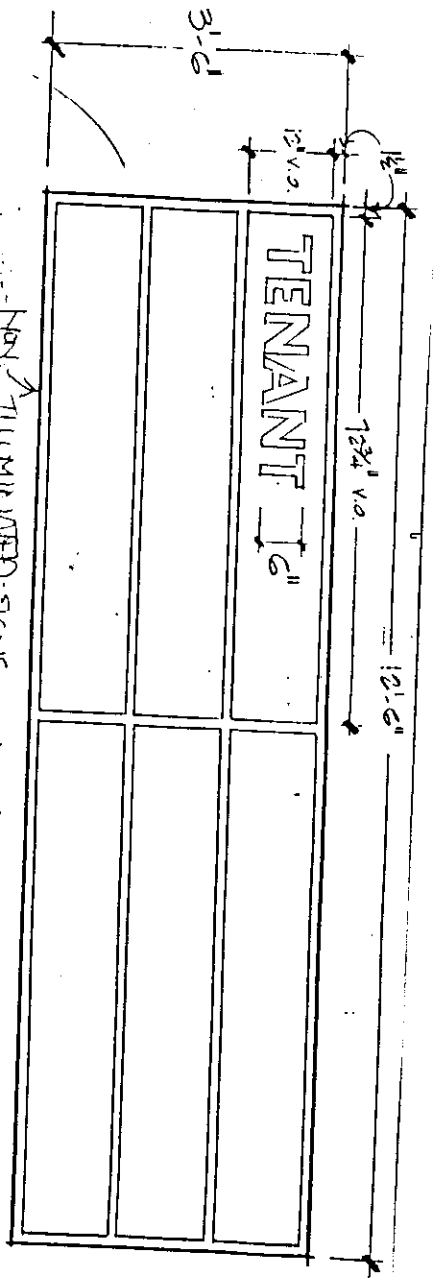


ALL TENANT SIGNS MUST HAVE IDENTICAL STYLES.

SIX TENANT PANELS. (OFF BACKGROUND) (WHITE) FLXK 7328 CARBON & DIVERSITY - PAINT GREY (MATCH BUILD COLOR) TENANT COPY - TO BE DETERMINED

COLOR LETTERS - RED 2793

Tenants will be allowed (1) Panel each for identification. These panels will be the only signage allowed for the build.

COPY FLUSH MOUNTED TO EXISTING WOOD SUEFACE

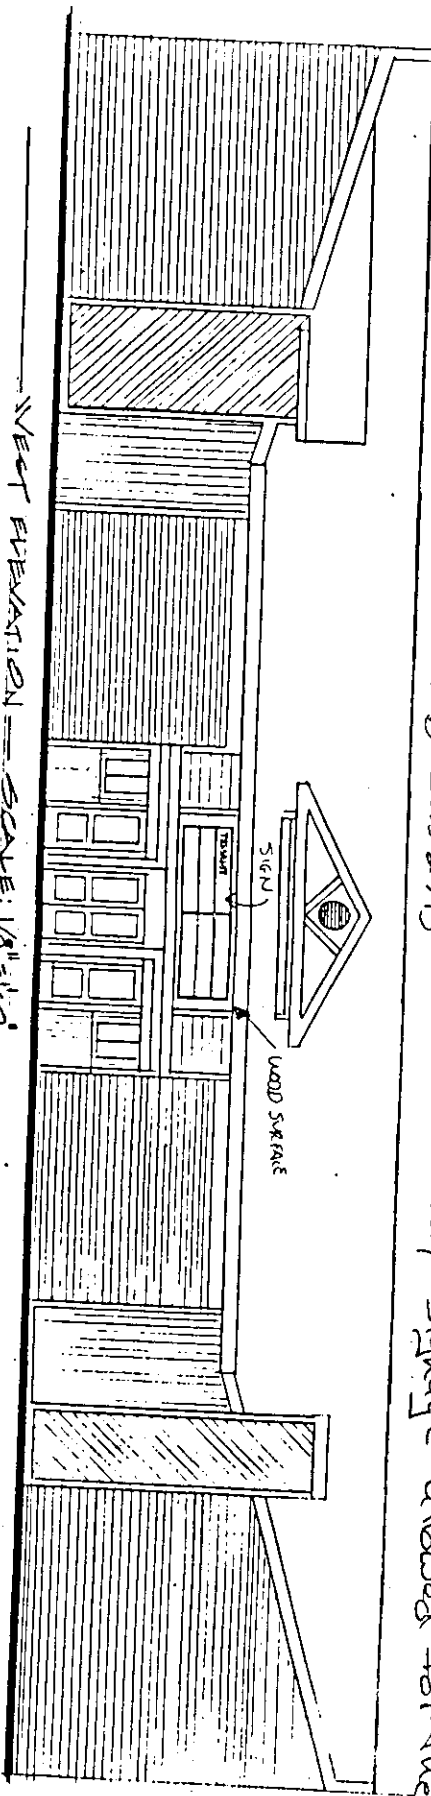

WEST ELEVATION SCALE: 1/8" = 1'-0"

THE DESIGN AND CONSTRUCTION OF THIS SIGNAGE IS SUBJECT TO THE APPROVAL OF THE CITY OF OAKLAND AND THE OAKLAND POLICE DEPARTMENT.

PROPOSED

771 Commercial Ave., Oakland CA 94609

DATE: 06/01/2021

BY: KENNETH PERKINS

DATE: 06/01/2021

VOGUE SIGNS

PRYKE LANE ARRIVAL - MARK